

# TABLE OF STONE MUST BE LEVEL (+/-5mm)

OBJECT:

TICK OPTIONS BELOW:


- RADON SUMP & PIPE
- WATER PIPES
- ELECTRICAL FLOOR HEAT CABLES

Note: Use only clean broken stones

Insulated base unit:


Height: 400mm  
 Length: 2400mm  
 Width: 75mm

60x300x600mm rigid insulation with 80mm gaps between them

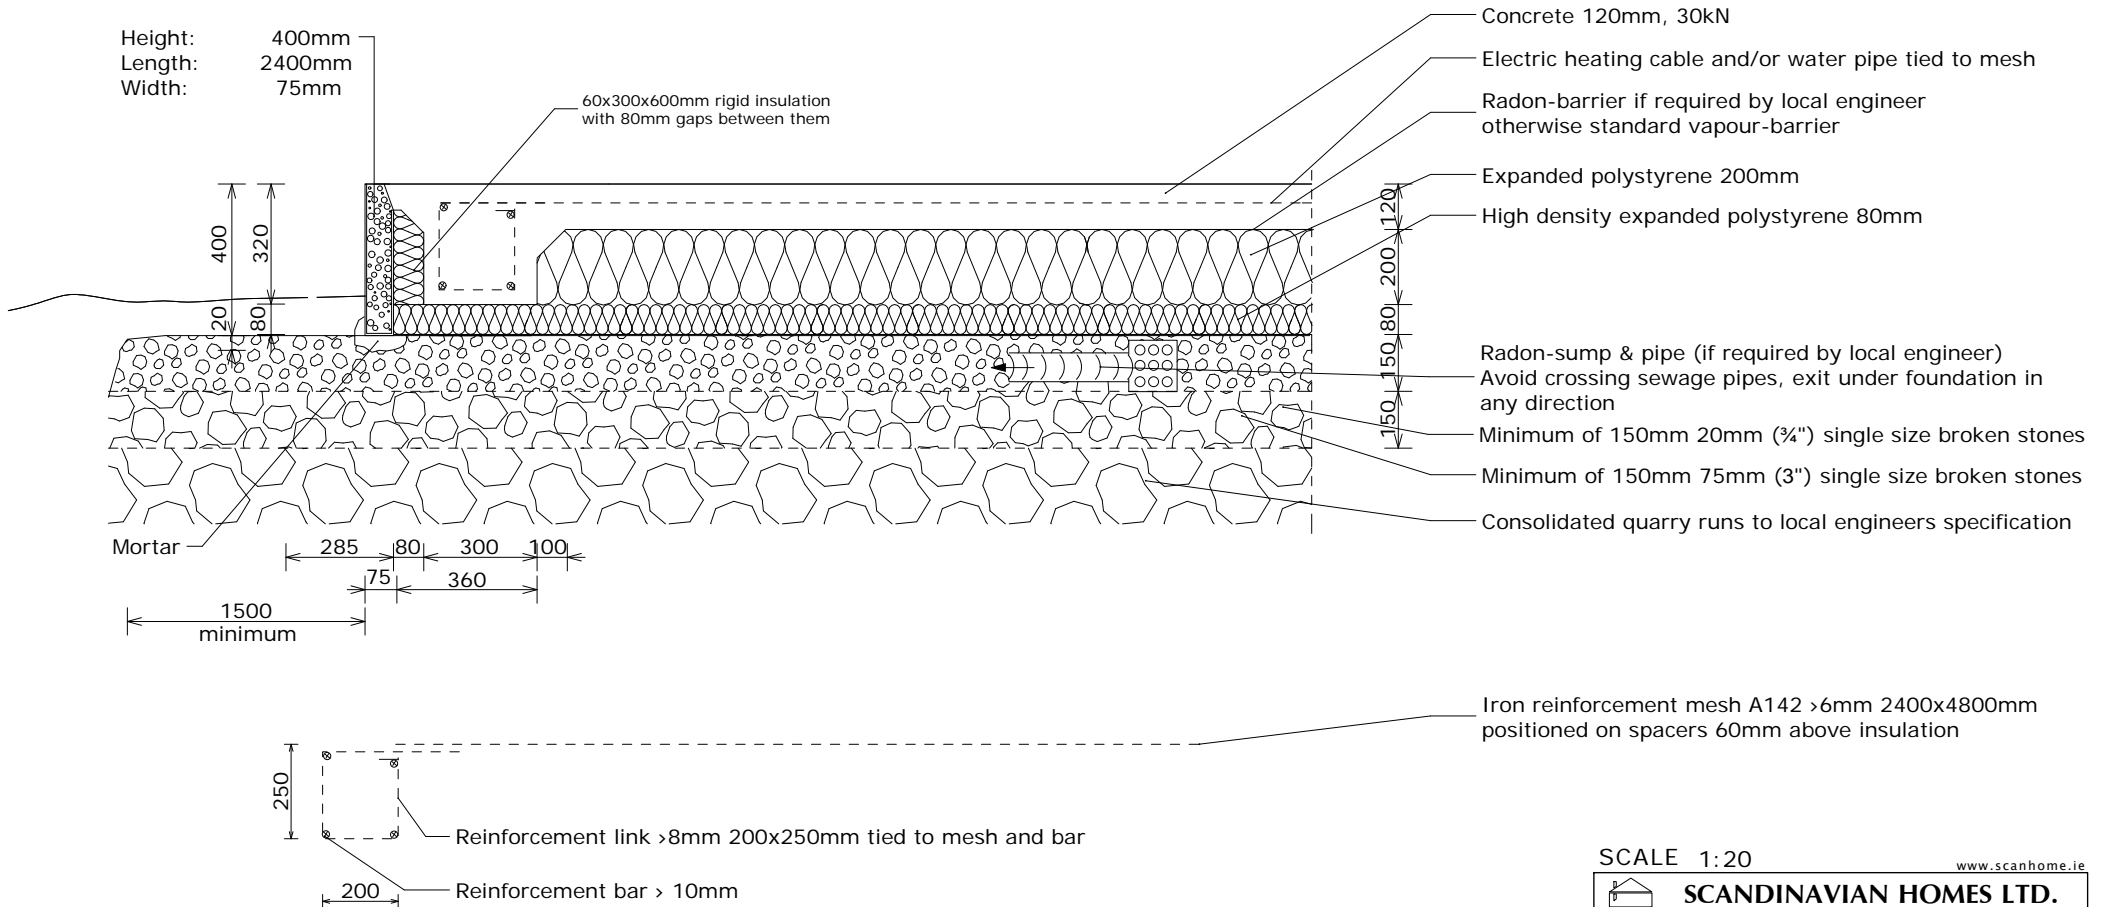

SCALE 1:20

www.scanhome.ie

 <b>SCANDINAVIAN HOMES LTD.</b>	
Moycullen, Galway, Ireland Tel: 091-555 808 087-2414808 Fax: 091-556 808	Skottegatan 15, Lysekil, Sweden Tel: 0523-10820, 611161 Fax: 0523-611161
Foundation Detail	Lars Pettersson
Drawing: Foundation Detail	REV: 2008-10-10