


# SECTION

## PASSIVE HOUSES WITH SINGLE FLOOR

OBJECT: #Code


30°-45°

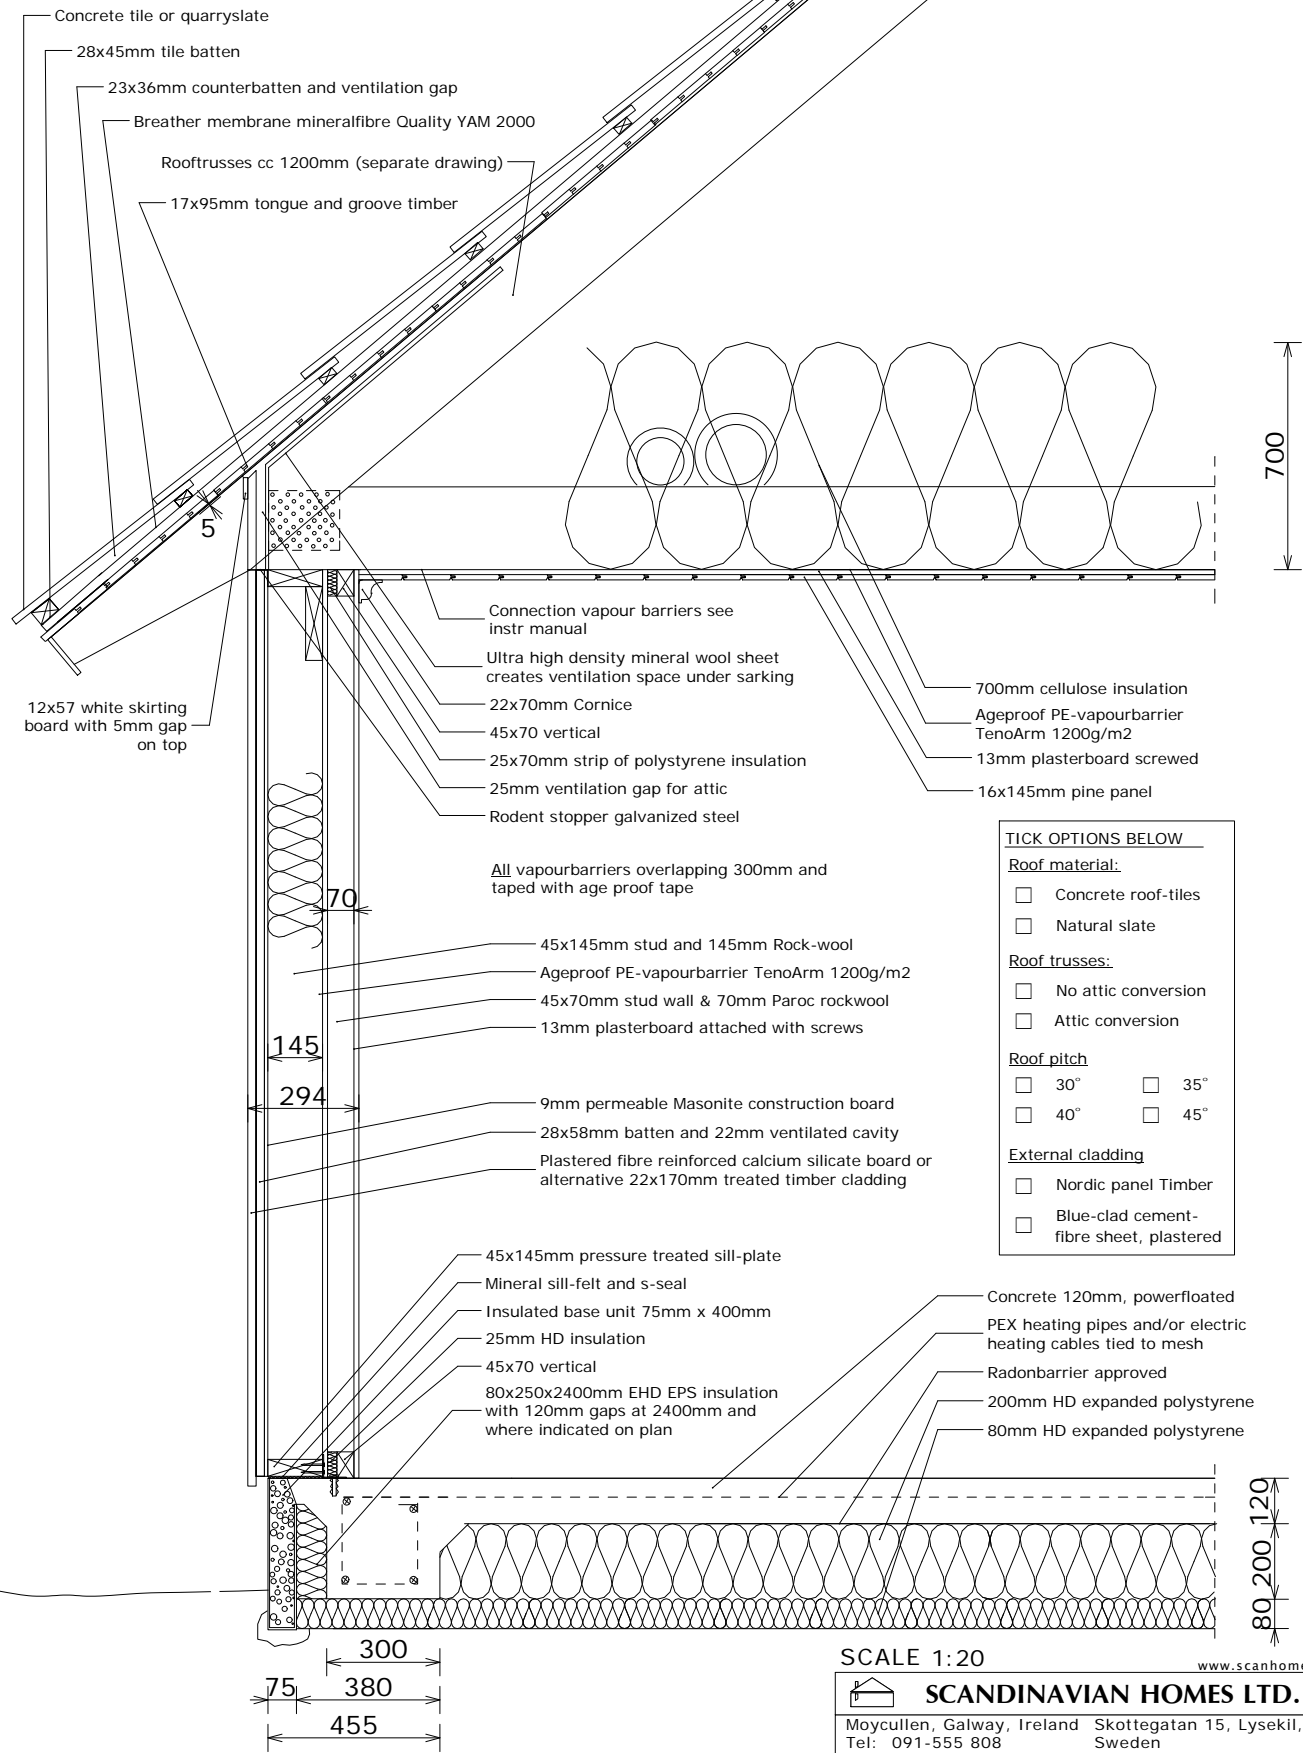

- TICK OPTIONS BELOW**
- Roof material:
- Concrete roof-tiles
  - Natural slate
- Roof trusses:
- No attic conversion
  - Attic conversion
- Roof pitch
- 30°       35°
  - 40°       45°
- External cladding
- Nordic panel Timber
  - Blue-clad cement-fibre sheet, plastered

SCALE 1:20

www.scanhome.ie

 <b>SCANDINAVIAN HOMES LTD.</b>	
Moycullen, Galway, Ireland Tel: 091-555 808 087-2414808 Fax: 091-556 808	Skottegatan 15, Lysekil, Sweden Tel: 0523-10820, 611161 Fax: 0523-611161
Passive Single Storey	Lars Pettersson
Drawing: Passive Single Storey	REV: 2009-03-26

© Copyright Scandinavian Homes Ltd. May 2006  
The specification can be changed without notice